


WATER MAIN DATA TABLE

NO.	DELTA	RADIUS	LENGTH	BEARING	COMMENTS
1			5.00'	N12°00'00"E	8" CL 200
2			1.83'	N34°30'00"E	8" CL 200
3			440.91'	N12°00'00"E	8" CL 200
4	08°06'35"	200.00'	28.31'		8" CL 200
5	08°06'35"	200.00'	28.31'		8" CL 200
6			240.64'	N12°00'00"E	8" CL 150

- LEGEND:**
- CENTERLINE
 - EDGE OF PAVEMENT
 - X-X- FENCE, CHAIN-LINK
 - G- GAS LINE
 - ⊙ GAS VALVE
 - ⊗ GATE VALVE
 - Ⓜ MAIL BOX
 - Ⓢ POWER POLE
 - Ⓢ PROTECTION POST
 - Ⓢ SEWER LINE
 - Ⓢ SEWER MANHOLE
 - Ⓢ THRUST BLOCK
 - Ⓢ WATER LINE
 - Ⓢ WATER METER
 - Ⓢ WATER RISER

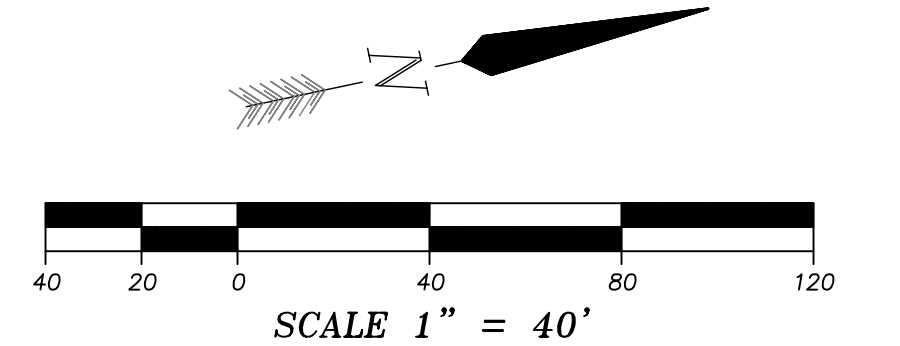

NOTE: WORK SHALL BE COORDINATED WITH CITY FORCES.

REVIEWED BY: _____ DATE _____
UTILITIES MANAGER _____ DATE _____

CONSTRUCTION RECORD	REFERENCES	DATE	BY	REVISIONS	APP'D	DATE	BENCH MARK NO. 430	SCALE	OFFICE	H.Q.F.	DESIGNED BY	DRAWN BY	CHECKED BY	SUBMITTED	APPROVED	CITY OF ESCONDIDO	DEPT. OF PUBLIC WORKS	DRAWING NO.
Contractor _____ Inspector _____ Date Completed _____	W-1068 W-1171 RINCON P159.7 SHT. 17 S-1019, P-1512						CHISELED SQUARE ON TOP OF CURB AT THE N.W. CORNER OF THE INTERSECTION OF MILLER AVE. AND CITRACADO PKWY. ELEV.=644.00	HORIZONTAL 1" = 4' VERTICAL 1" = 4'				DLS				PLANS FOR THE IMPROVEMENT OF THE WATERLINE FOR: 8" P.V.C. WATER MAIN AT MILLER AVE. BETWEEN MCDONALD RD. & CITRACADO PKWY.		SHEET 2 OF 2