



DETAIL 'A'

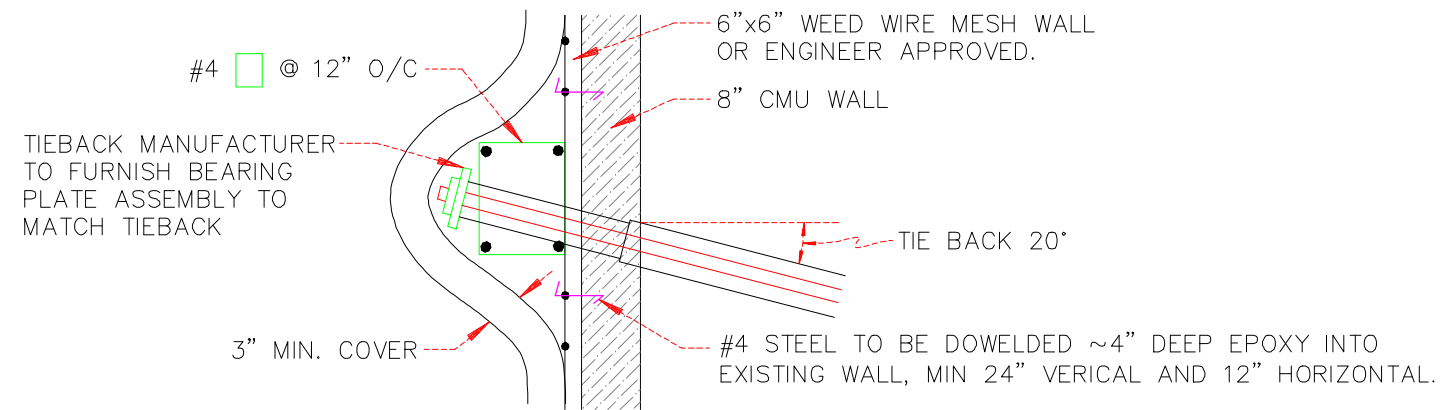


SECTION A

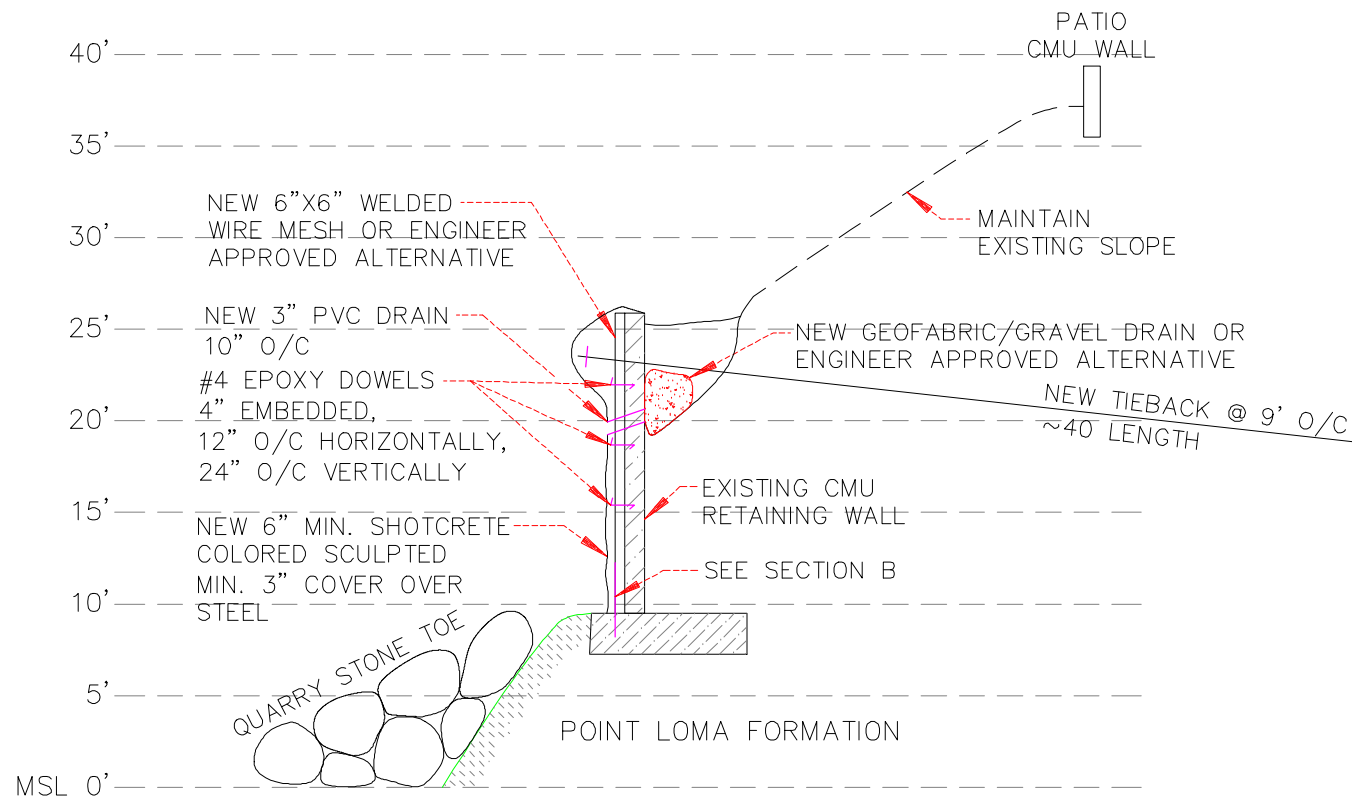

SECTION ELEVATION FROM TOAL ENGINEERING SURVEY 3-31-01

SECTION B

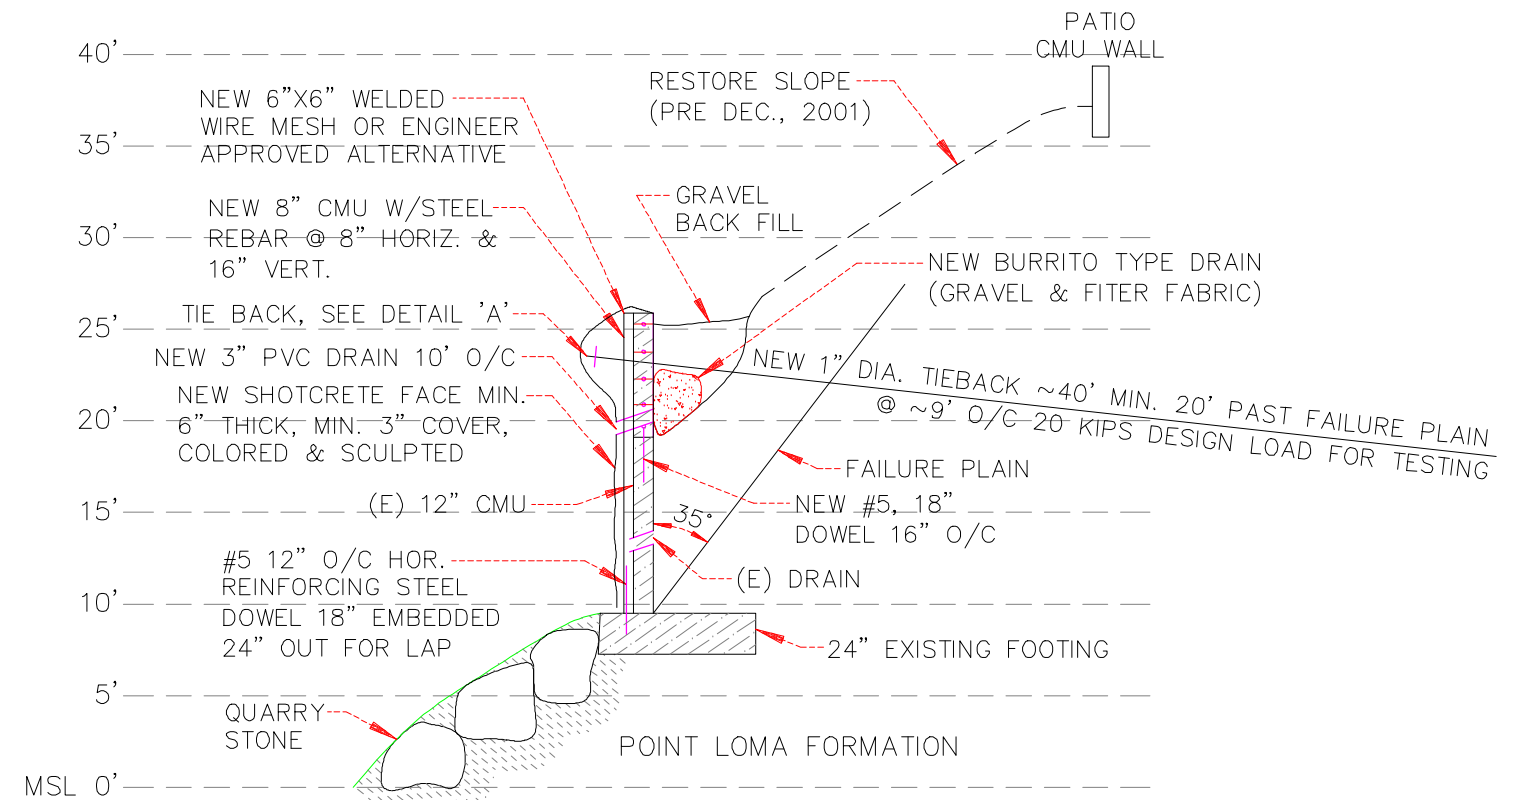

SECTION ELEVATION FROM TOAL ENGINEERING SURVEY 3-31-01

DRAFTING BY:

DAVE SCHMAHL
(760)414-3978



SEAWALL REPAIRS
1476-1480 Pescadero Street

TITLE:

Sections A & B

DRAWN: 4/8/02

SIGNED:

REV.

REV.

REV.

REV.

SIZE:

B

NO SCALE

SHEET 2 OF 2