

FT-32

APPROXIMATE STATION NUMBER


150 155 160 165 170 175 180 185 190 195 200 205 210 215 220 225 230 235 240 245 250 255 260 265 270 275 280 285 290 295 300

APPROXIMATE ELEVATION (ft.)

745
740
735
730
725
720
715
710
705

MATCH LINE

SOUTHEAST WALL

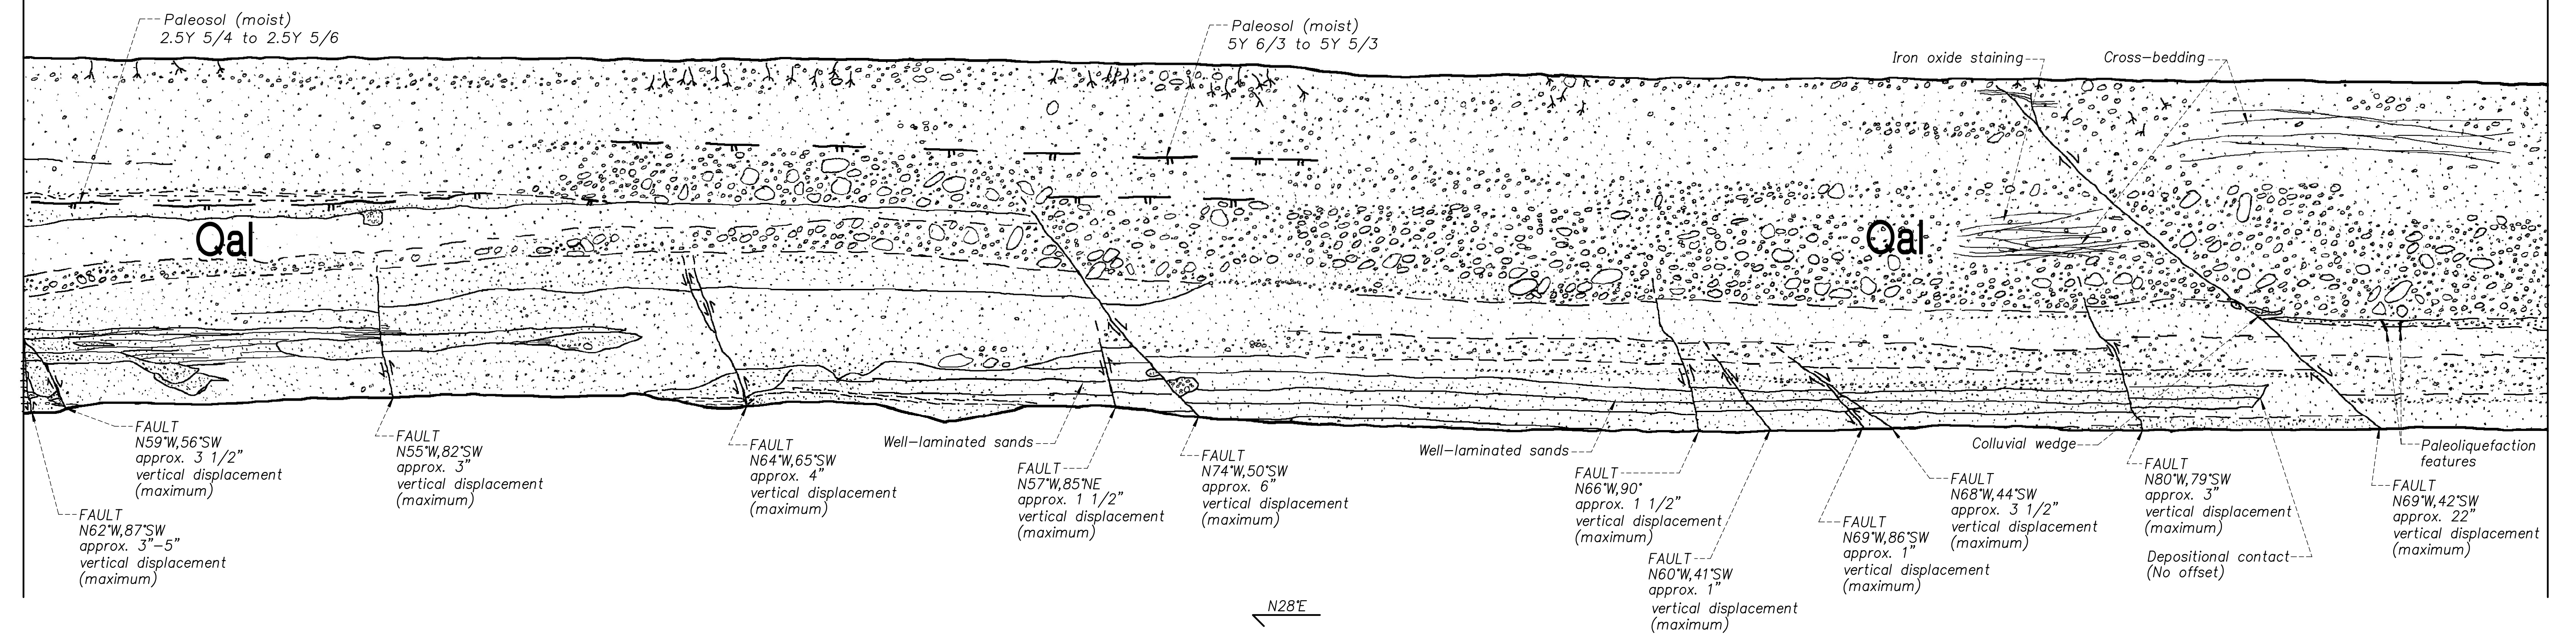

FT-32

APPROXIMATE STATION NUMBER

APPROXIMATE ELEVATION (ft.)

745
740
735
730
725
720
715
710
705

MATCH LINE

FT-32

APPROXIMATE STATION NUMBER

300 305 310 315 320 325 330 335 340 345 350 355 360 365 370 375 380 385 390 395 400 405 410 415 420 425 430 435 440 445 450


APPROXIMATE ELEVATION (ft.)

745
740
735
730
725
720
715
710
705

MATCH LINE

SOUTHEAST WALL

SOUTHEAST WALL

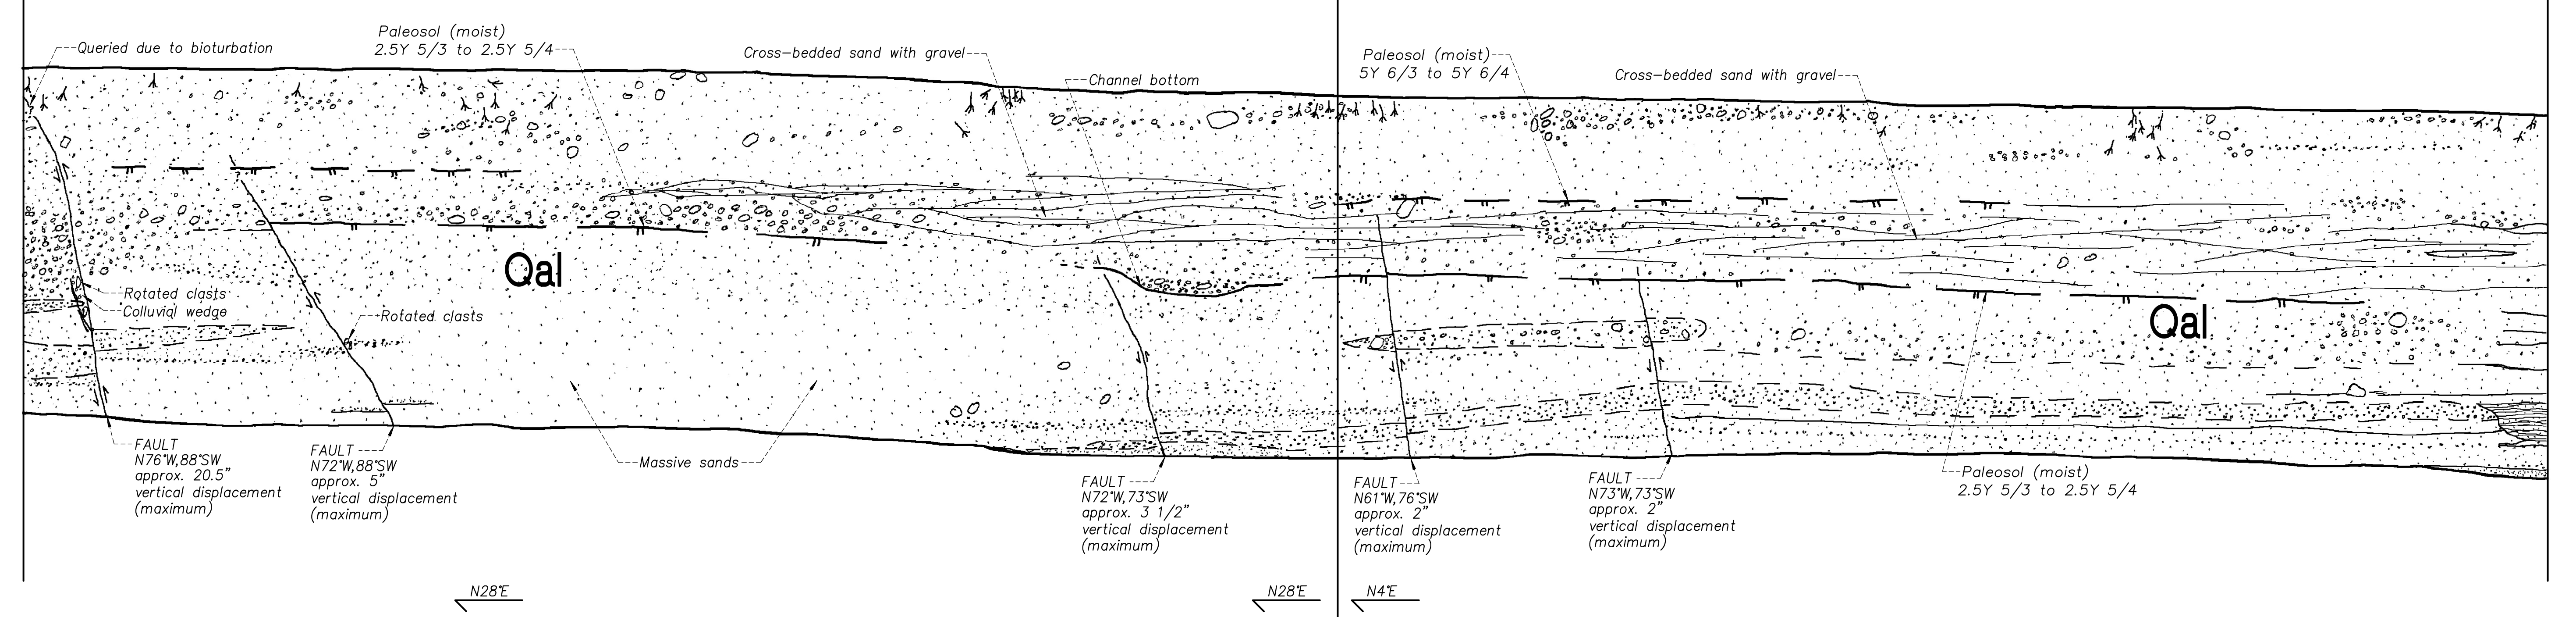

FT-32

APPROXIMATE STATION NUMBER

APPROXIMATE ELEVATION (ft.)

745
740
735
730
725
720
715
710
705

MATCH LINE

PLATE 69 OF 70

RIVERSIDE CO.
ORANGE CO.
SAN DIEGO CO.

TRENCH LOG FT-32

PLATE 69

W.O. 4824-A-SC DATE 3/06 SCALE 1"=5'